


EROSION CONTROL LEGEND


- PROP. LIMIT OF DISTURBANCE LINE
- PROP. SILT FENCE LINE
- PROP. TREE PROTECTION FENCE LINE
- PROP. INLET FILTER
- ▨ PROP. HAYBALE SEDIMENT BARRIER
- ▩ PROP. CONCRETE WASHOUT STATION
- ▭ PROP. TEMPORARY SEDIMENT STORAGE BASIN

LIMIT OF DISTURBANCE = 5,566,626 SF. (27.79 Ac.)

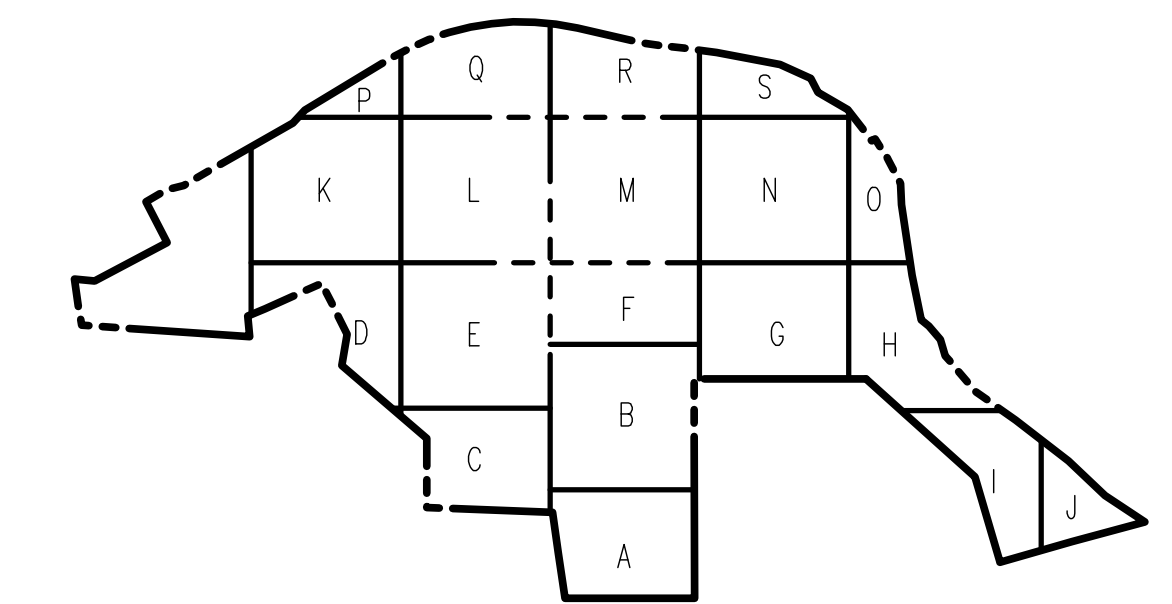

KEY MAP
NOT TO SCALE

SEE SHEET 188 OF 193 FOR SOIL EROSION NOTES

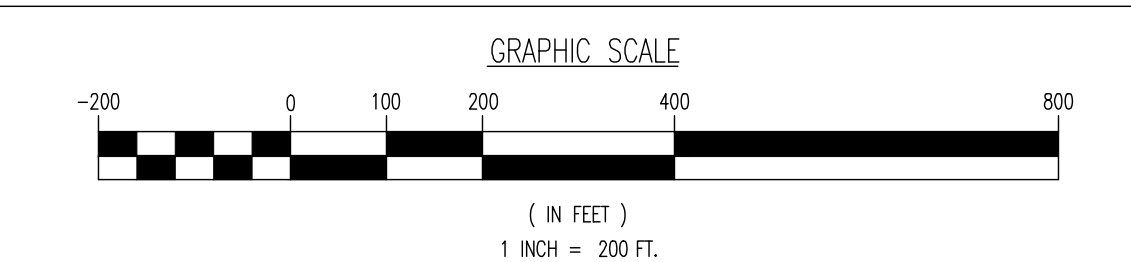

THIS PLAN SET IS FOR PERMITTING PURPOSES ONLY AND MAY NOT BE USED FOR CONSTRUCTION

DYNAMIC ENGINEERING
LAND DEVELOPMENT CONSULTING • PERMITTING • GEOTECHNICAL • ENVIRONMENTAL • SURVEY • PLANNING & ZONING

1944 Main Street
Lake Carmel, NY 12119
T: 518.974.1116
F: 518.974.1821
www.dynamiceng.com

OVERALL PHASING PLAN EXHIBIT

PROJECT: **CORNWALL LOGISTICS, LLC**
PROPOSED INDUSTRIAL WAREHOUSE
SECTION 9, BLOCK 1, LOT 25.22
2615 US ROUTE 9 WEST
TOWN OF CORNWALL, ORANGE COUNTY, NEW YORK

JOB No: 2803-99-012 DATE: 01/18/2023
SCALE (H) 1"=200'
SHEET No: **1** OF 1

DESIGNED BY: CAM
CHECKED BY: JMS
DESIGNED BY: RDM
CHECKED BY: JMS

JOSHUA M. SEWALD
PROFESSIONAL ENGINEER
NEW YORK LICENSE NO. 097639

Printed: 11/20/23 - 11:08 AM By: aveyes Product Ver: 24.2 (LMS Tech) Plot: P:\Users\p\Documents\2023\Development\23-012_Cornwall_ILW\Site Plans\2803-99-012-SEC-4.dwg -> 188 OVERALL SOIL EROSION & SEDIMENT CONTROL PLAN